



Sea

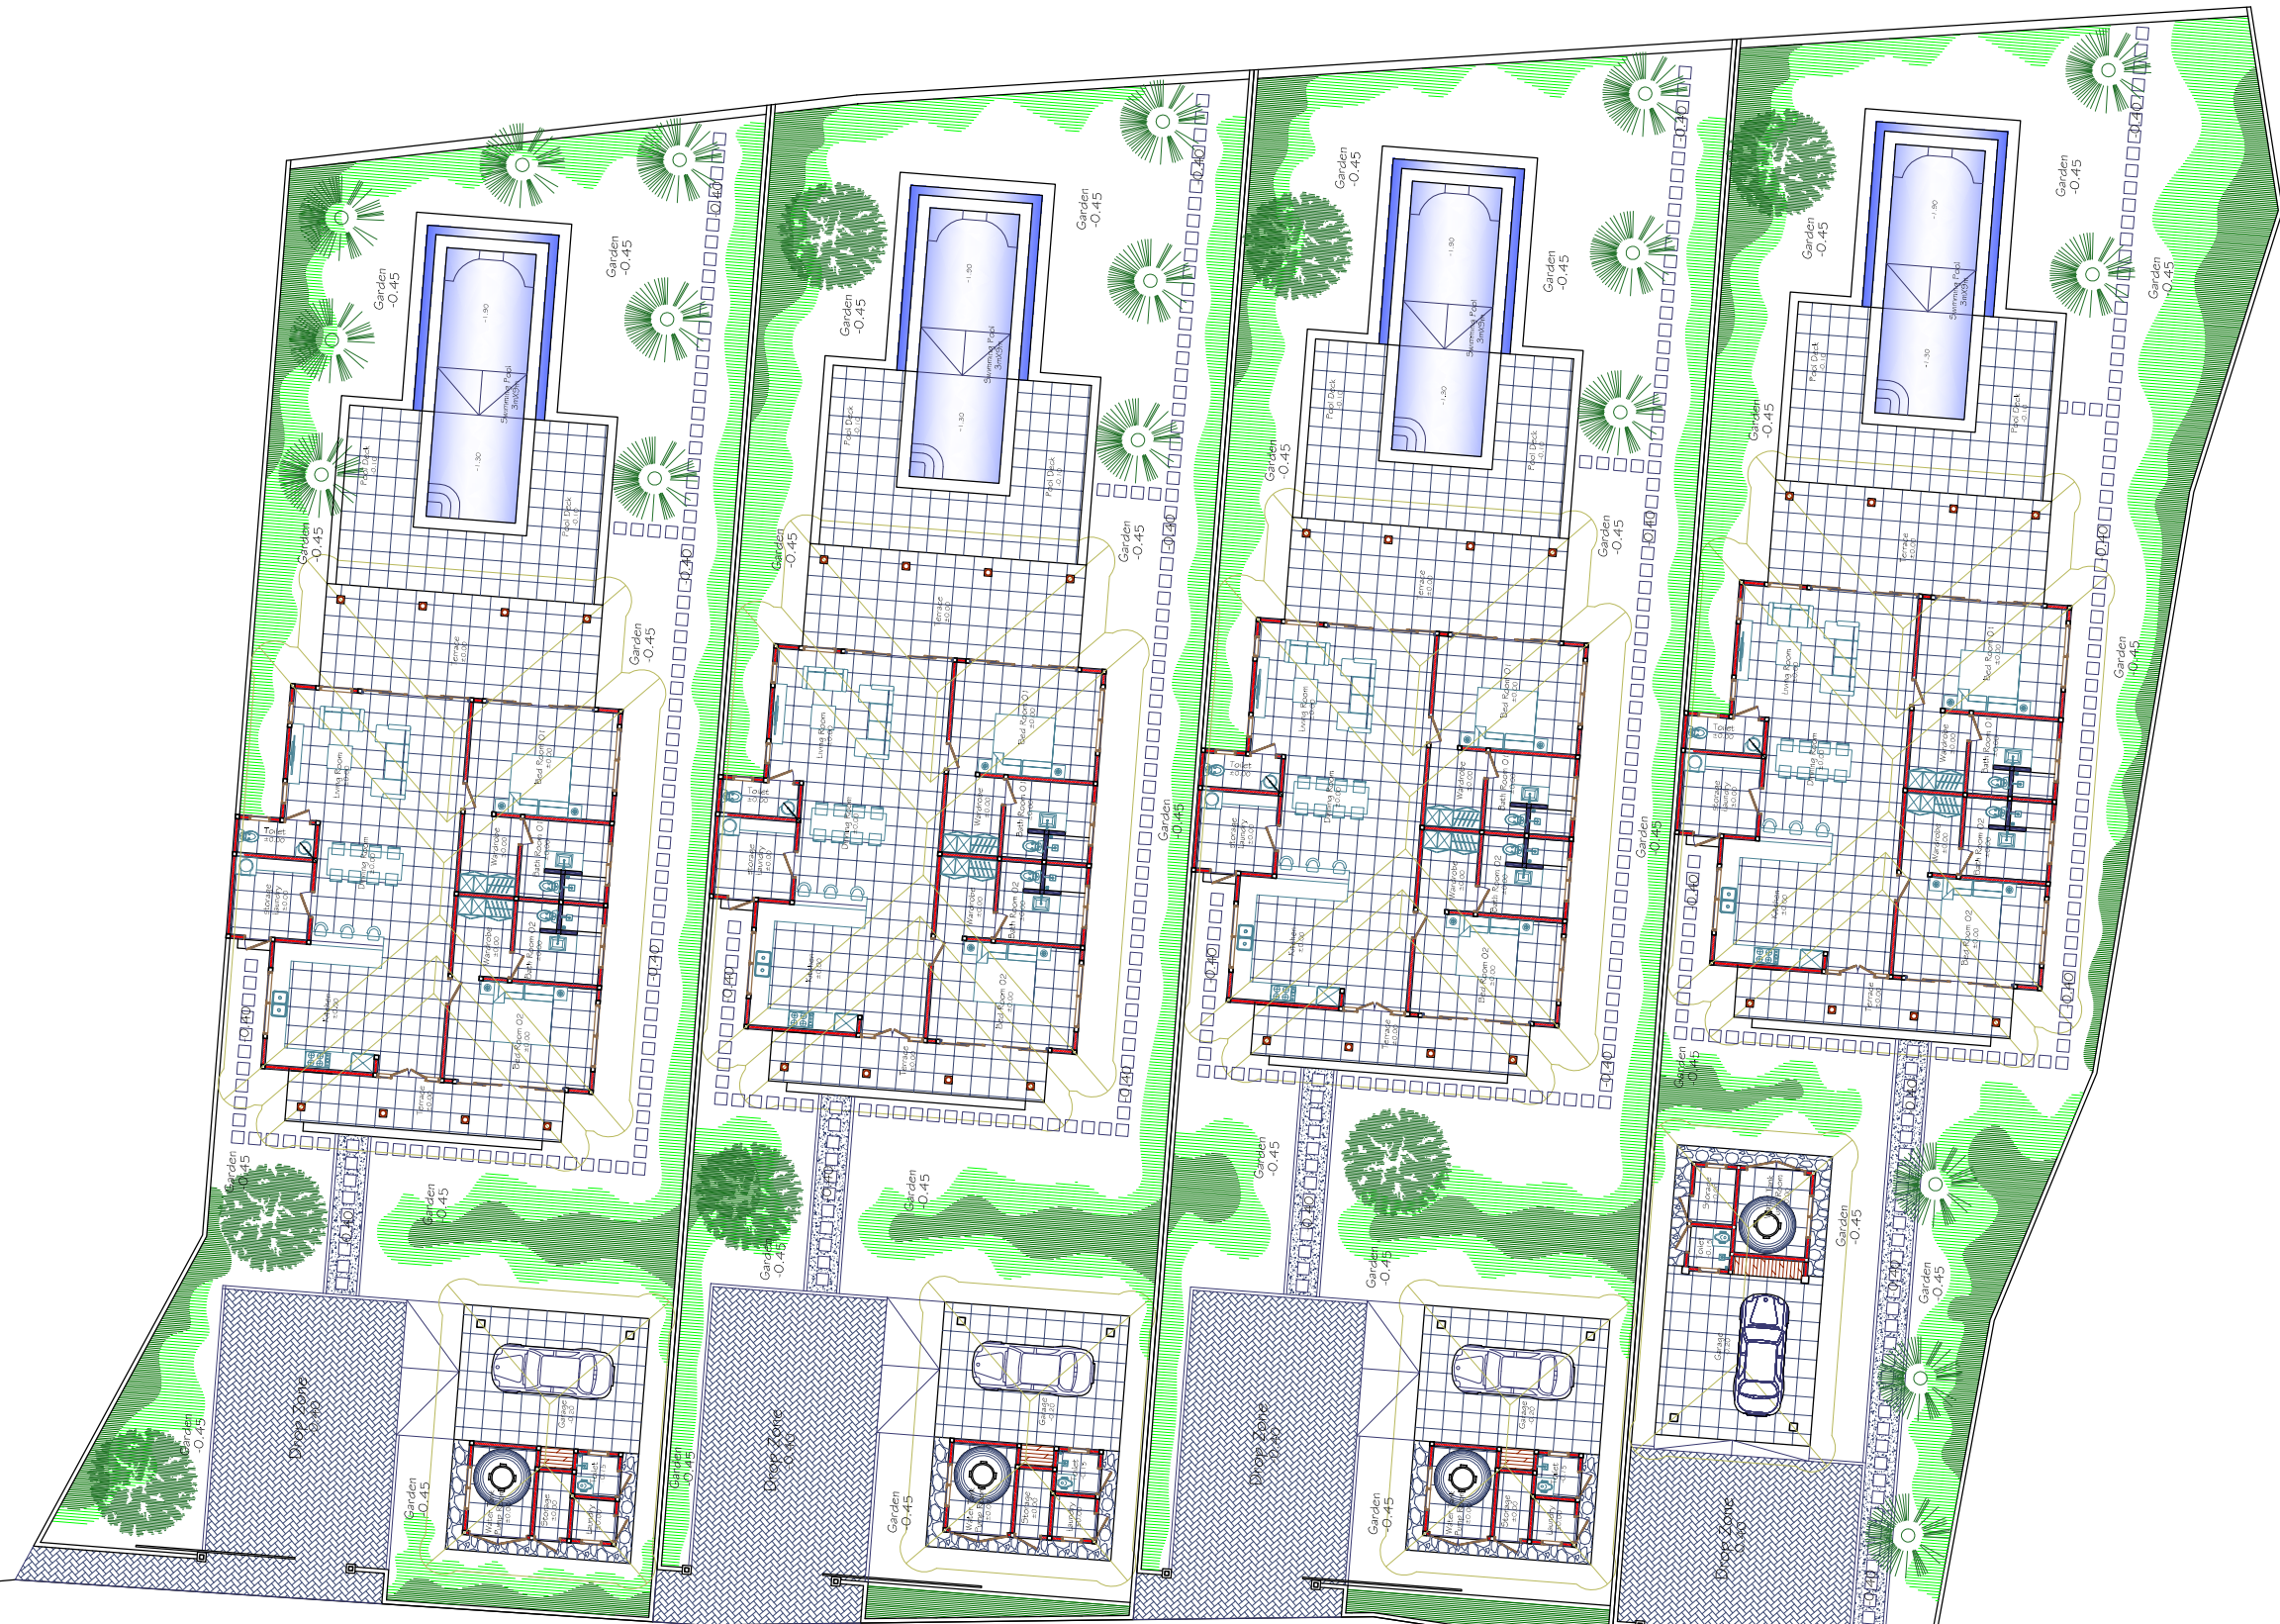

Road

Road

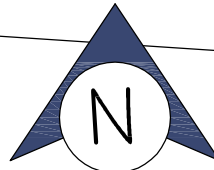

### KEROBOKAN PLOT 03 - LAY OUT PLAN

skala 1 : 250